


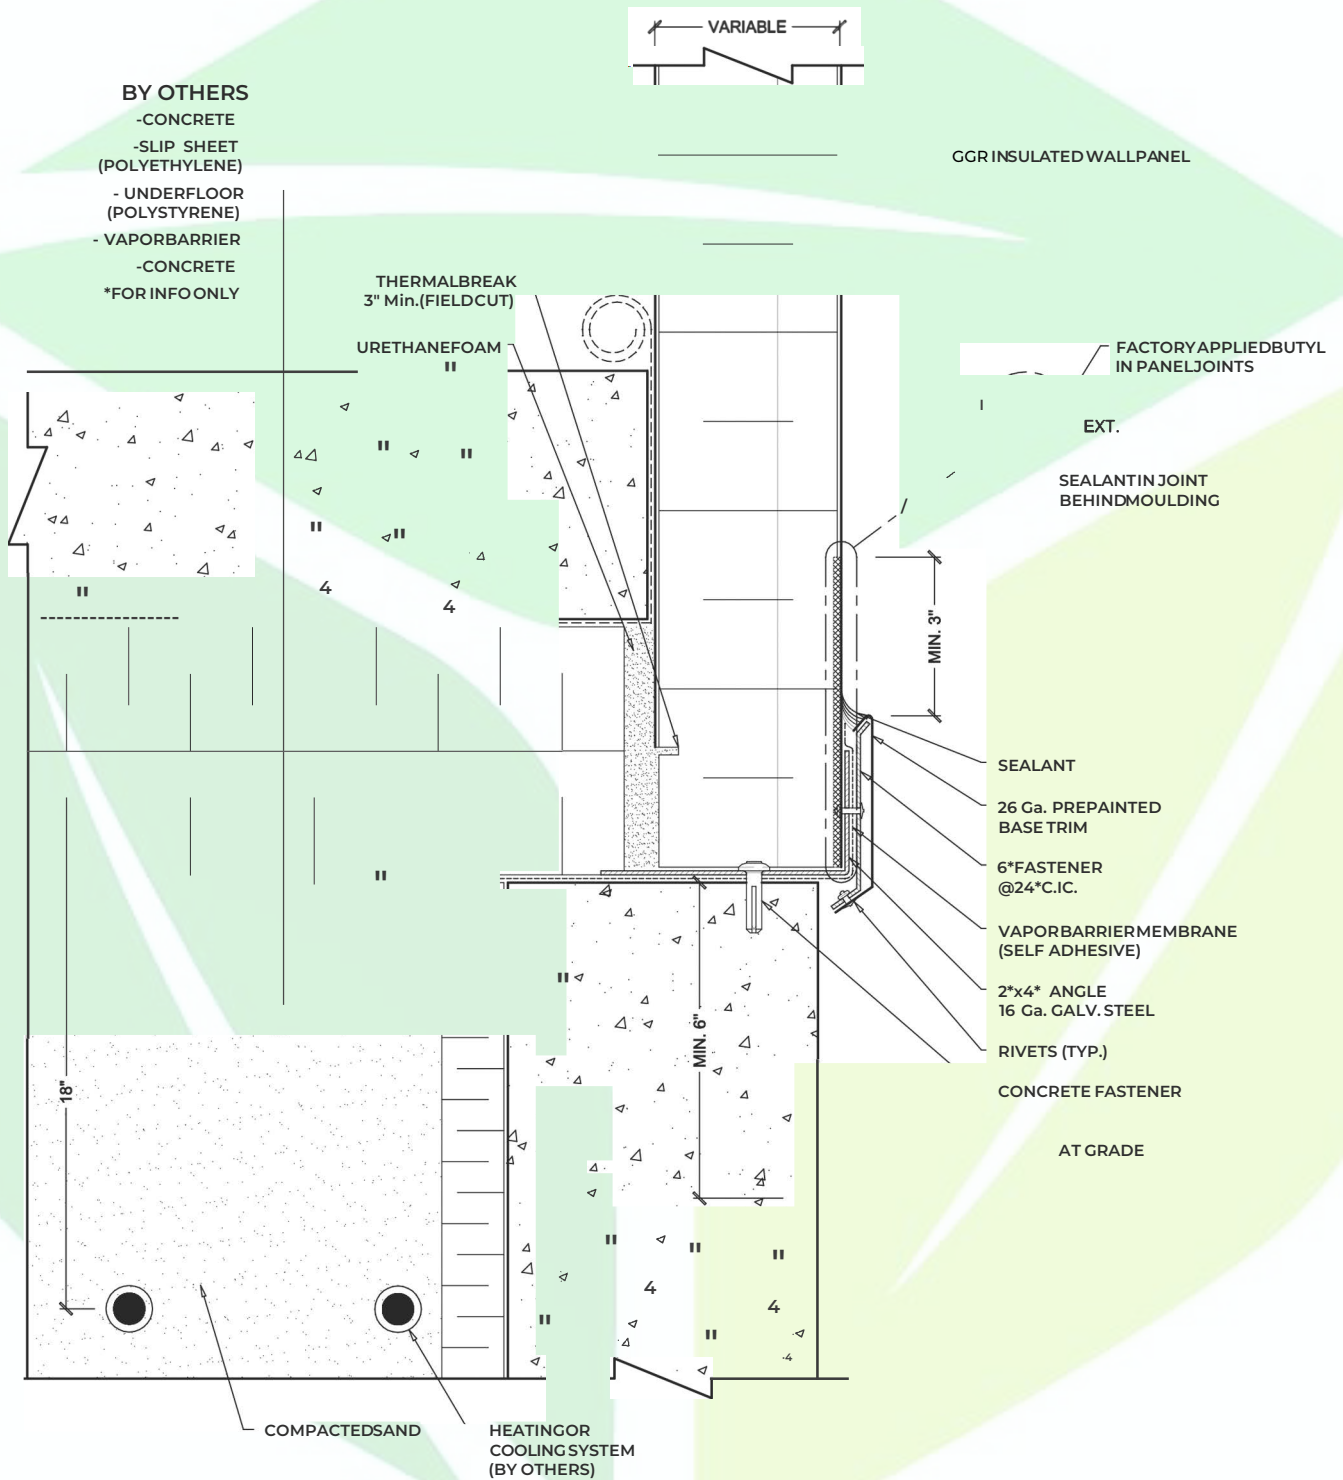

ARCHITECTURAL PANEL SYSTEM TYPICAL DETAIL NO. IC-REF 1.0

GreenGrowRooms™

FOUNDATION



IC 1.0